


1階平面図兼配置図 縮尺1/100 (目盛4.55mm)




2005年「近隣の街並みに配慮した車庫付二世帯住宅（木造2階建）」 建築士.com

2階平面図 縮尺1/100（目盛4.55mm）

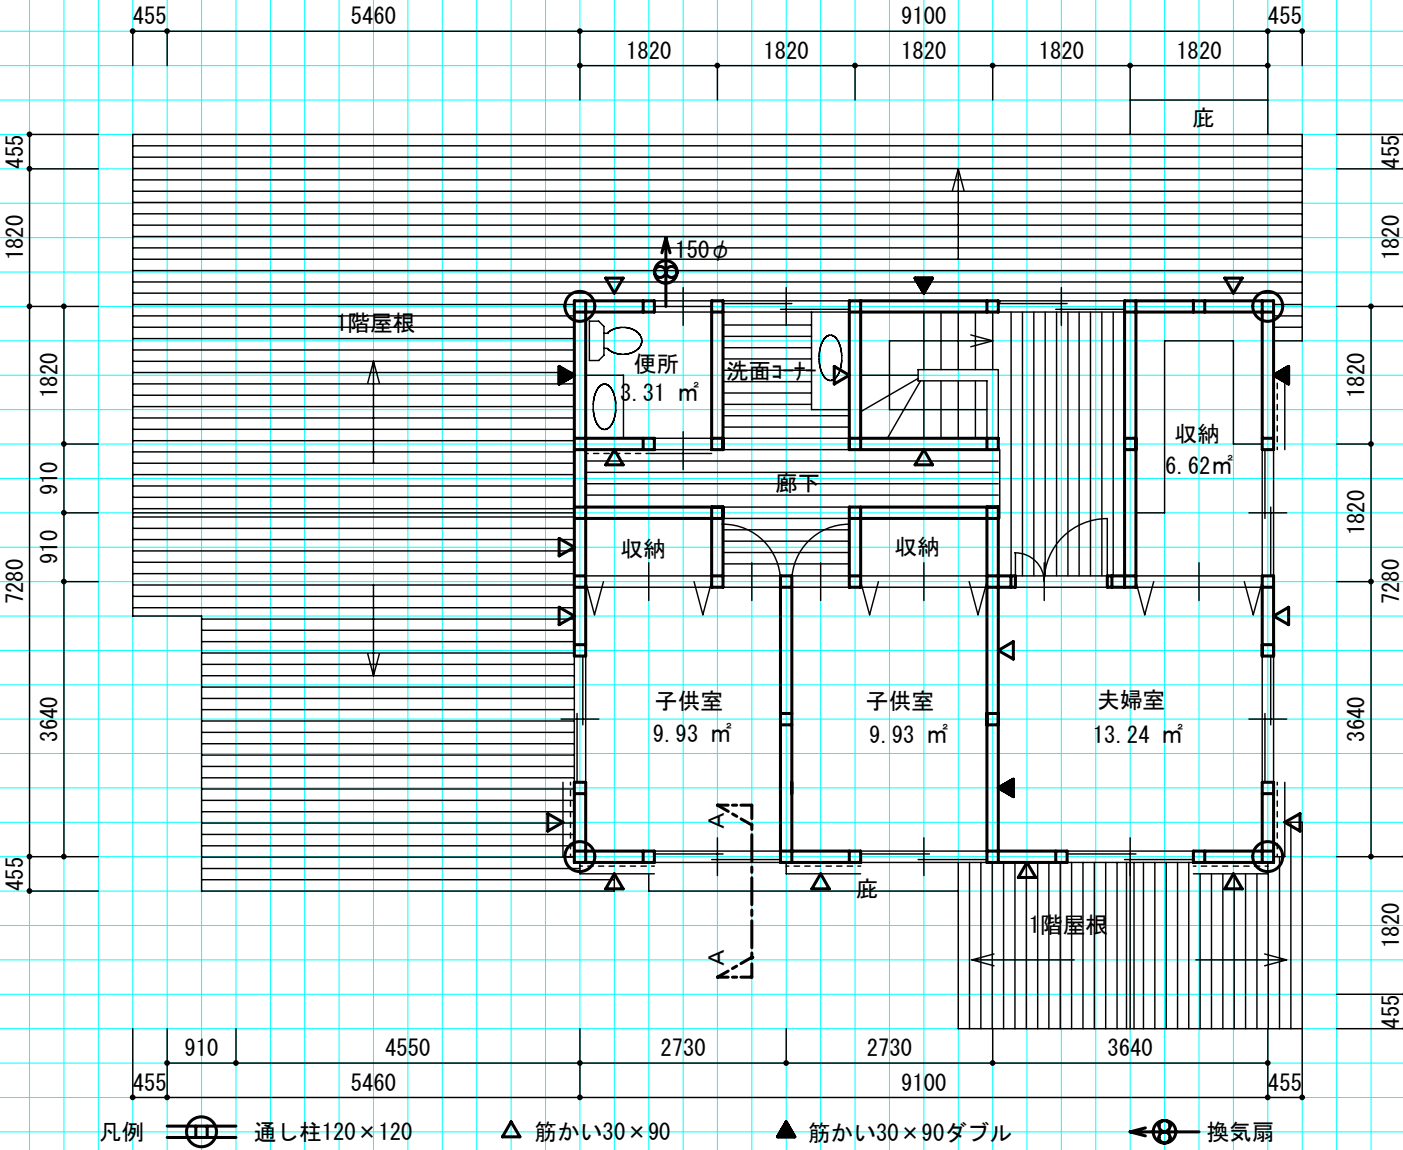

2階床伏図兼1階小屋伏図 縮尺1/100（目盛4.55mm）

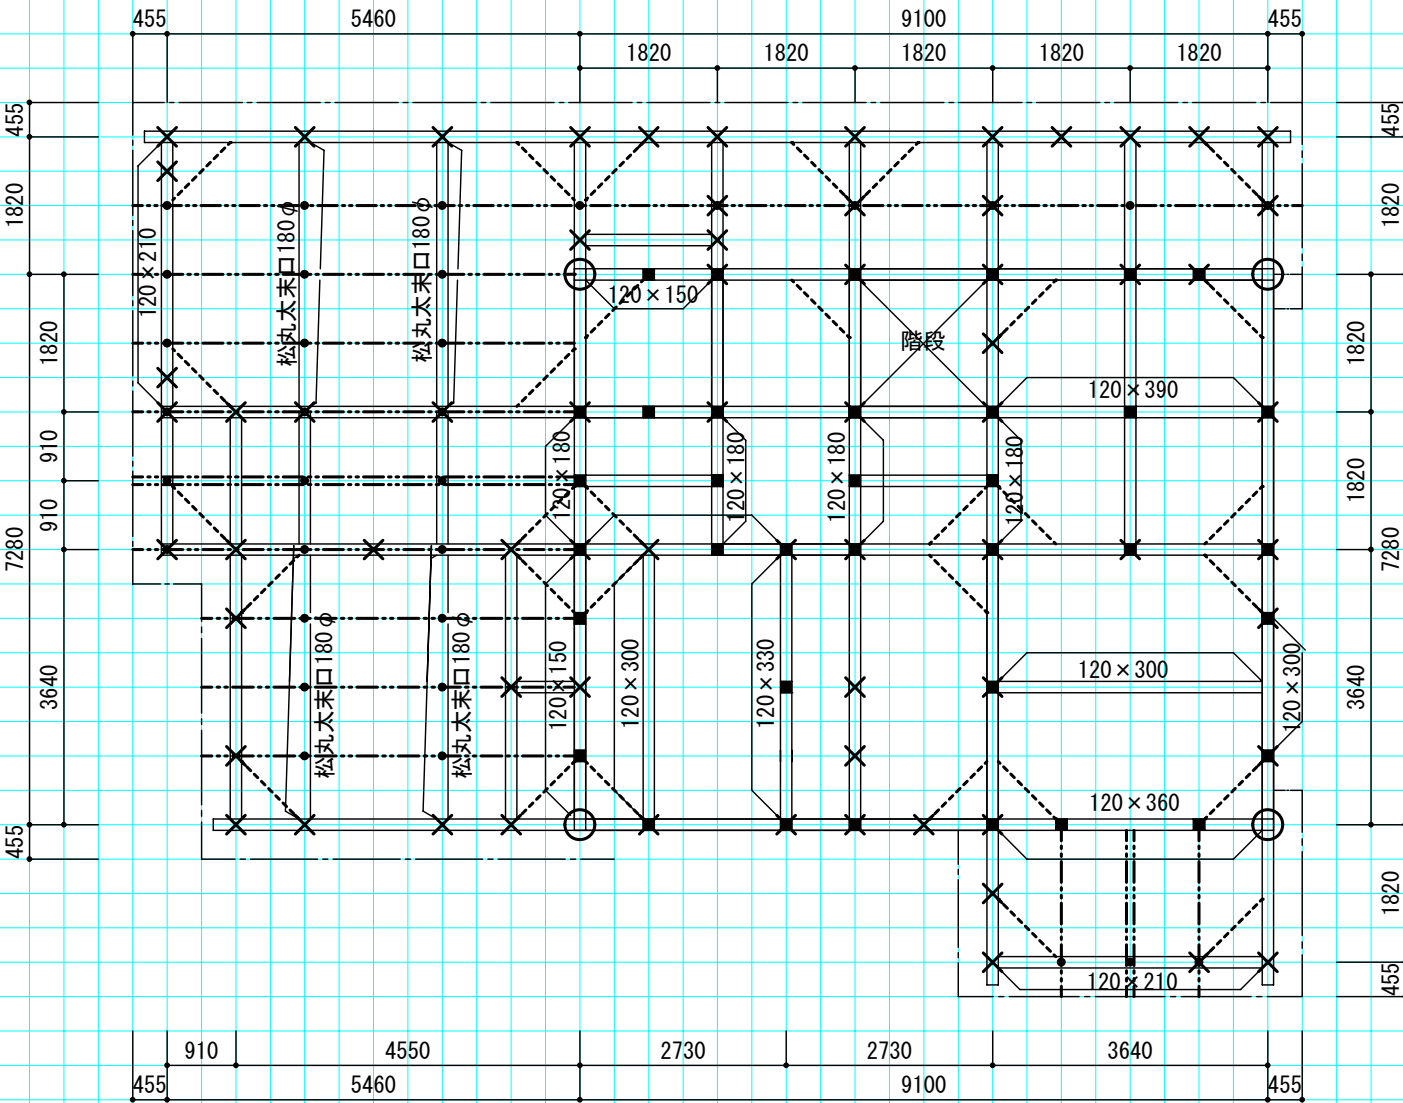

特記なき部材は全て120×120

凡 例	主要部材										
	表示記号	通し柱	1階2階管柱	1階管柱	2階管柱	胴差・床はり・けた・小屋はり			火打梁	棟木・小屋束	もや・小屋束
						正角材	平角材	松丸太			
	断面寸法	120×120	120×120	120×120	120×120	120×120	最大 120×390	末口180φ	90×90	90×90	90×90
		氏 名									

氏名

矩計図 縮尺1/20 (目盛10mm)

