
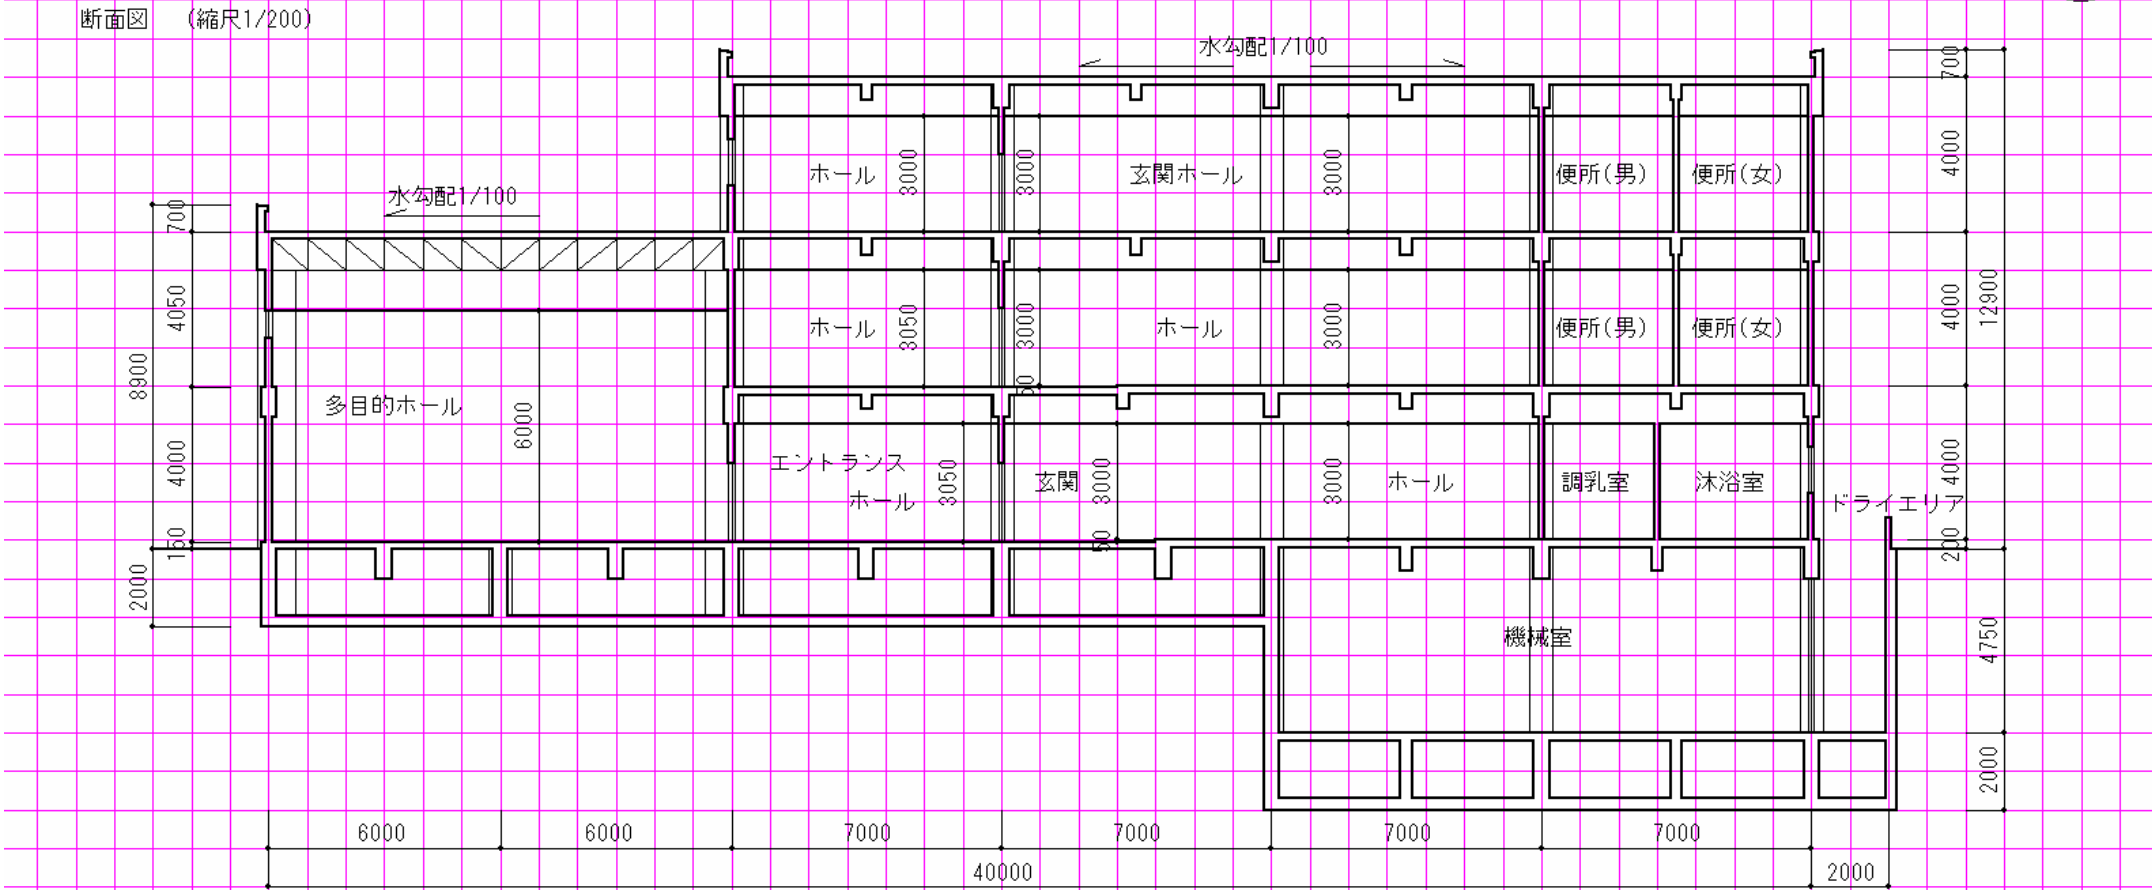


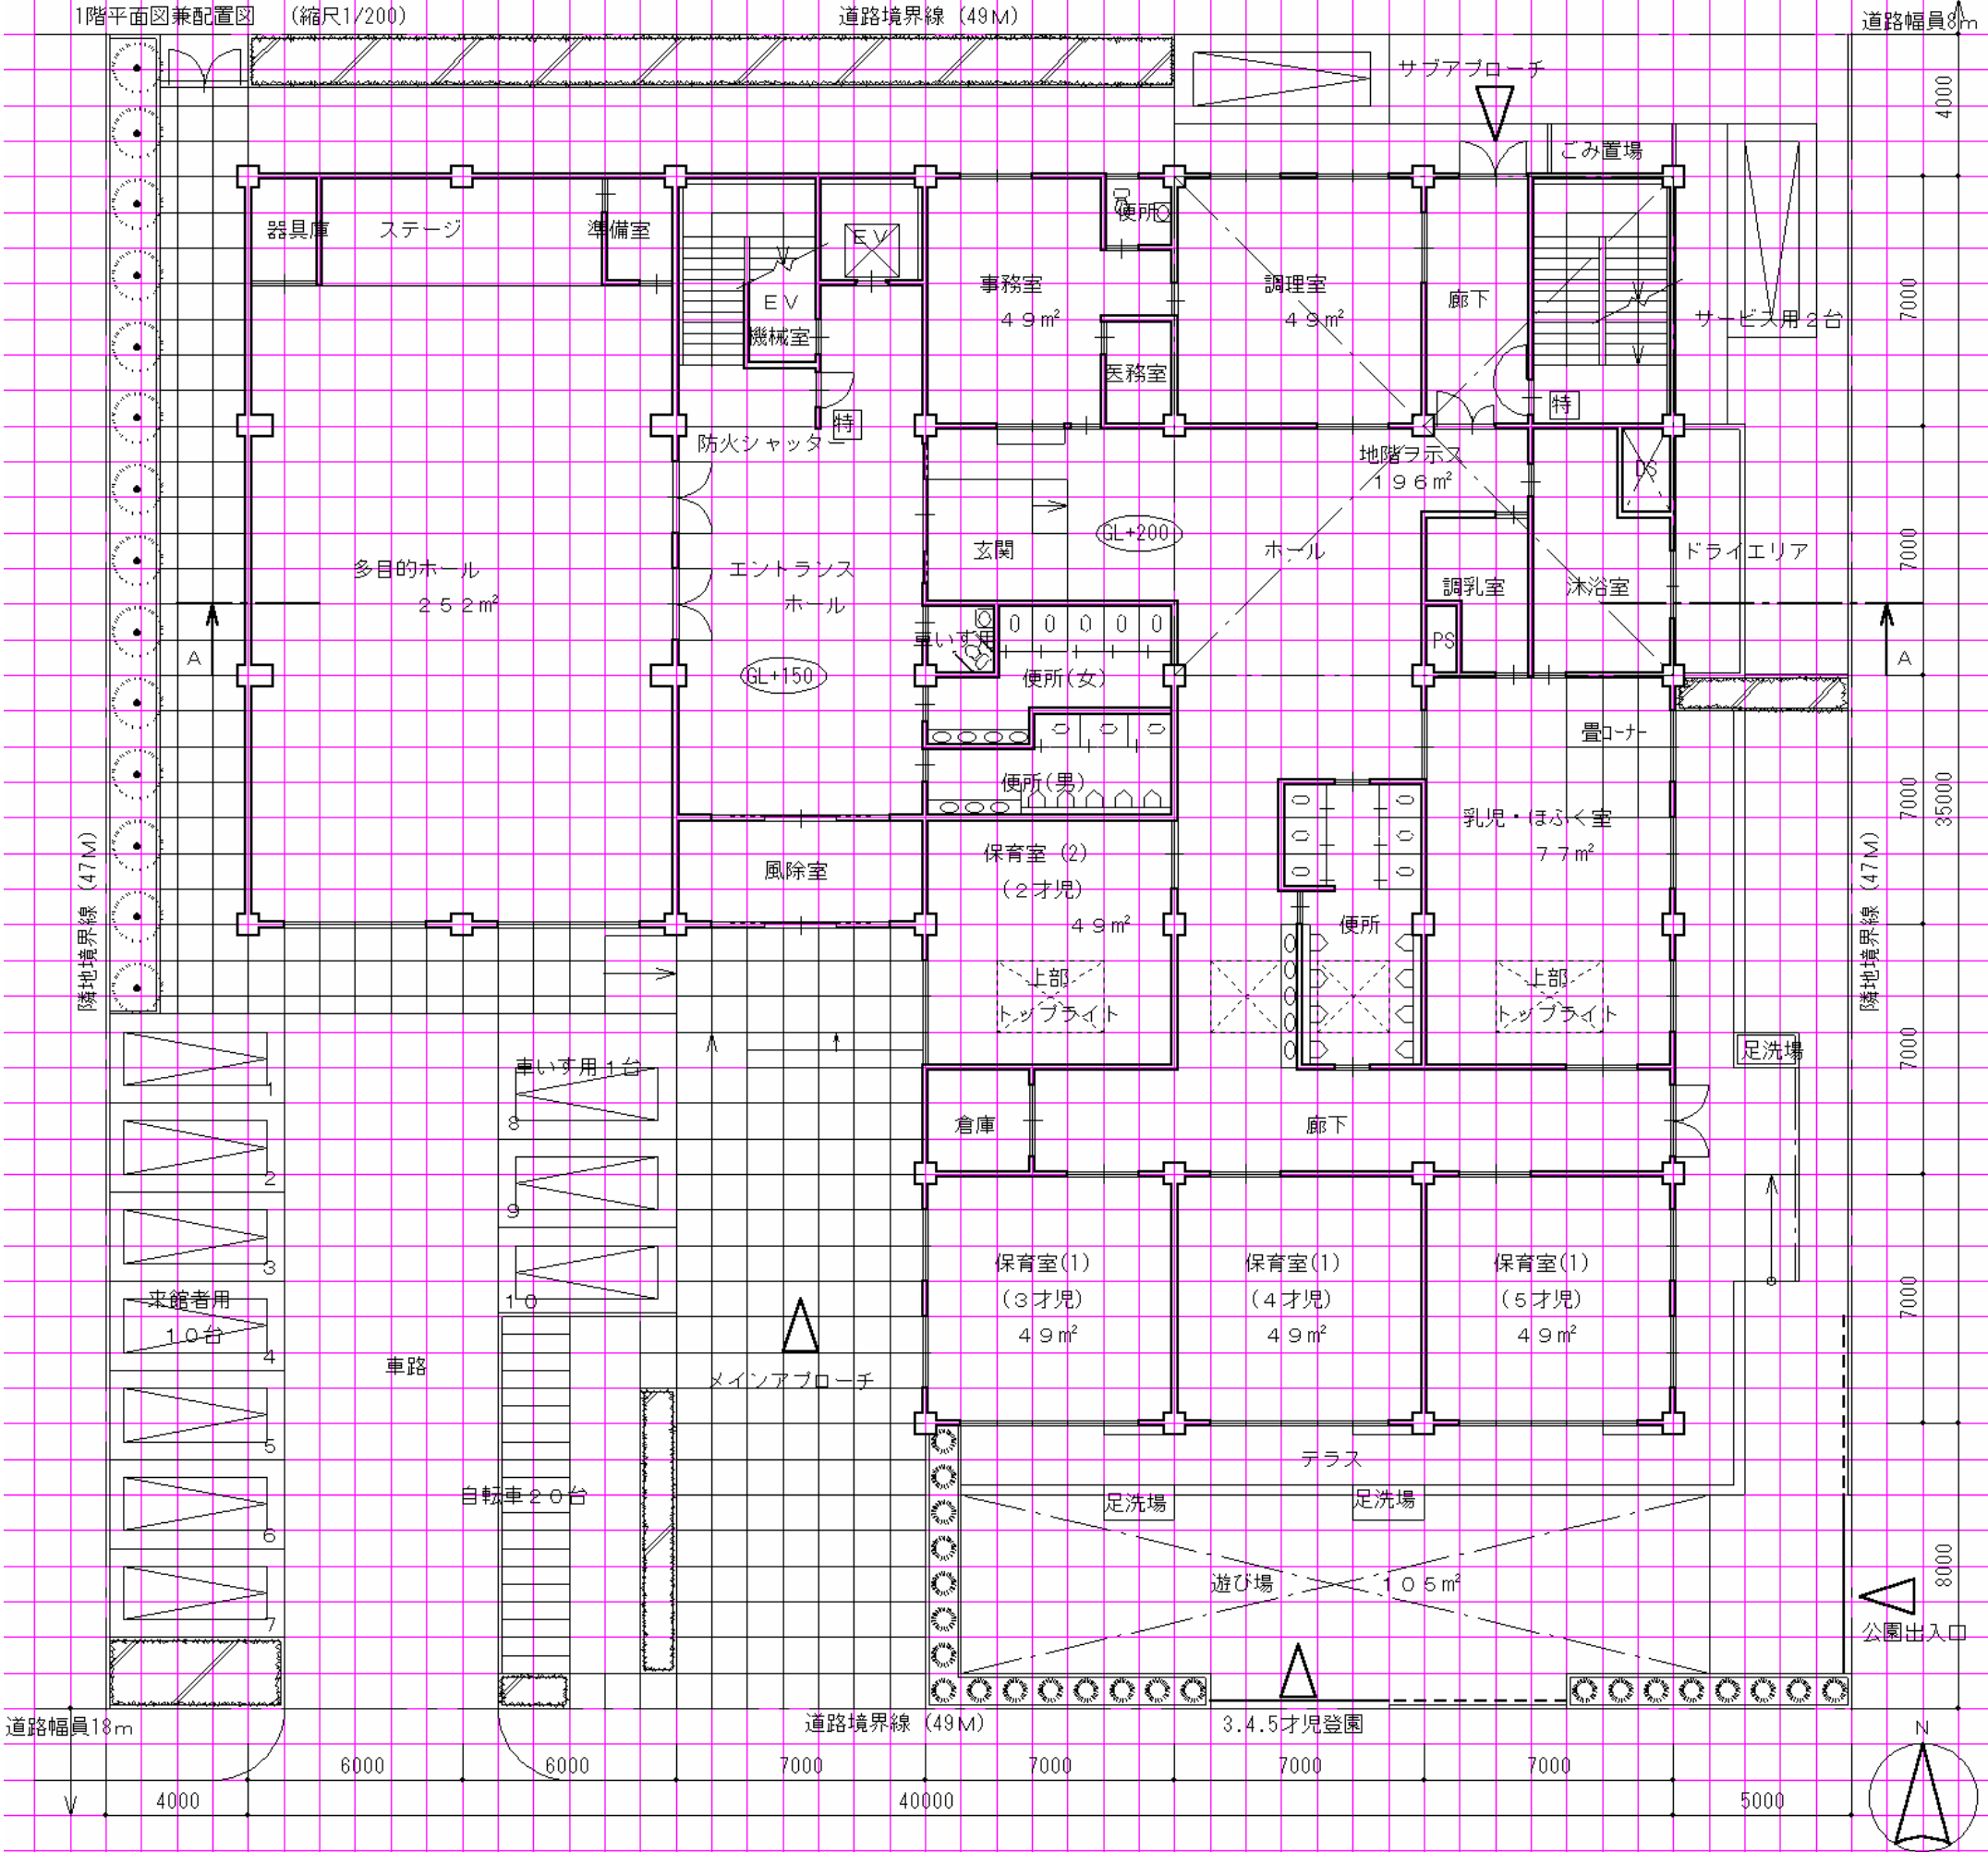

[illegible]

Architectural floor plan of the second floor (2階) of a building. The plan shows a large open area on the left labeled "2階屋根" (2nd floor roof) and a series of rooms on the right. The rooms include: "事務室" (Office) 28m², "湯沸室" (Boiling room) 21m², "相談室" (Consultation room) 21m², "図書室" (Library) 49m², "ホール" (Hall) ±0, "玄関ホール" (Entrance hall) ±0, "倉庫" (Warehouse), "車いす用" (Wheelchair accessible), "便所(男)" (Men's toilet), "便所(女)" (Women's toilet), "工作室" (Studio) 98m², and "ブレイルーム" (Break room) 98m². The plan also shows stairs, an elevator (E.V.), and various structural elements like columns and walls. Dimensions are provided for the overall layout and individual rooms.

面積表 (計算式は、床面積の算出過程がわかるものであればよい。また、算出結果は、小数点以下第1位までとし、第2位以下は切り捨てる。)				
床面積	1階 $(21.0 \times 35.0) + (19.0 \times 21.0) = 1134.0$	2階 $28.0 \times 21.0 = 588.0$	3階 $28.0 \times 21.0 = 588.0$	合計 2310.0 m ²